

NORTH ELEVATION



SOUTH EAST ELEVATION

Approval/Particulars on the information shown should be obtained prior to being used as a basis for any contract.
 Drawing based on Ordnance Survey data and is subject to a full line & level survey.
 This drawing as been prepared subject to the following:
 1. Planning Approval
 2. Building Regulation & Fire Officers Approval
 3. Fire Officers Approval
 4. Highways Approval
 5. Enquiries on location of Statutory Utilities services & equipment.
 Contractors to check dimensions and notify any discrepancies or errors to the company immediately.
 Work to figured dimensions only. Do not scale.
 © All Rights Reserved.



ELEVATION FROM RAILWAY LINE




NORTH EAST ELEVATION



PART NORTH EAST ELEVATION - 1:50



PART SOUTH EAST ELEVATION - 1:50

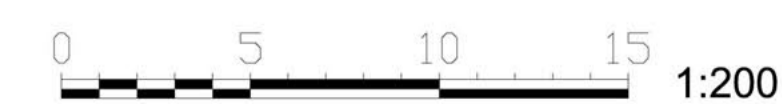

B	06.02.13	Timber cladding added to North Elevation	LC	-
A	18.12.12	Timber cladding, Shutter & fence infill added	LC	-

<p>Harborne Court 67-69 Harborne Rd Edgbaston Birmingham B15 3BU T: 0121 455 8234 F: 0121 458 2232 E: reception@davisweatherill.co.uk</p> <p>Contact Birmingham Office</p>	<p>The Arch Barn Unit 7B, Estate Yard Harewood Leeds LS17 9LF T: 0113 268 6106 F: 0113 458 6787 E: info@davisweatherill.co.uk</p> <p>Contact Leeds Office</p>	<p>Client: </p> <p>Project PROPOSED EXTENSION & CAR PARK DECK TO EXISTING STORE HATCH END</p> <p>Title PROPOSED CAR PARK DECK ELEVATIONS</p>
<p>Drawn ML Checked ML</p> <p>Date Aug 2012 Scale 1:200 @ A1</p> <p>Status Planning</p>	<p>Dwg. No. 12286/ PA / 51</p> <p>Rev. B</p>	